


Skica pojasa eksproprijacije kroz KO Pavliš

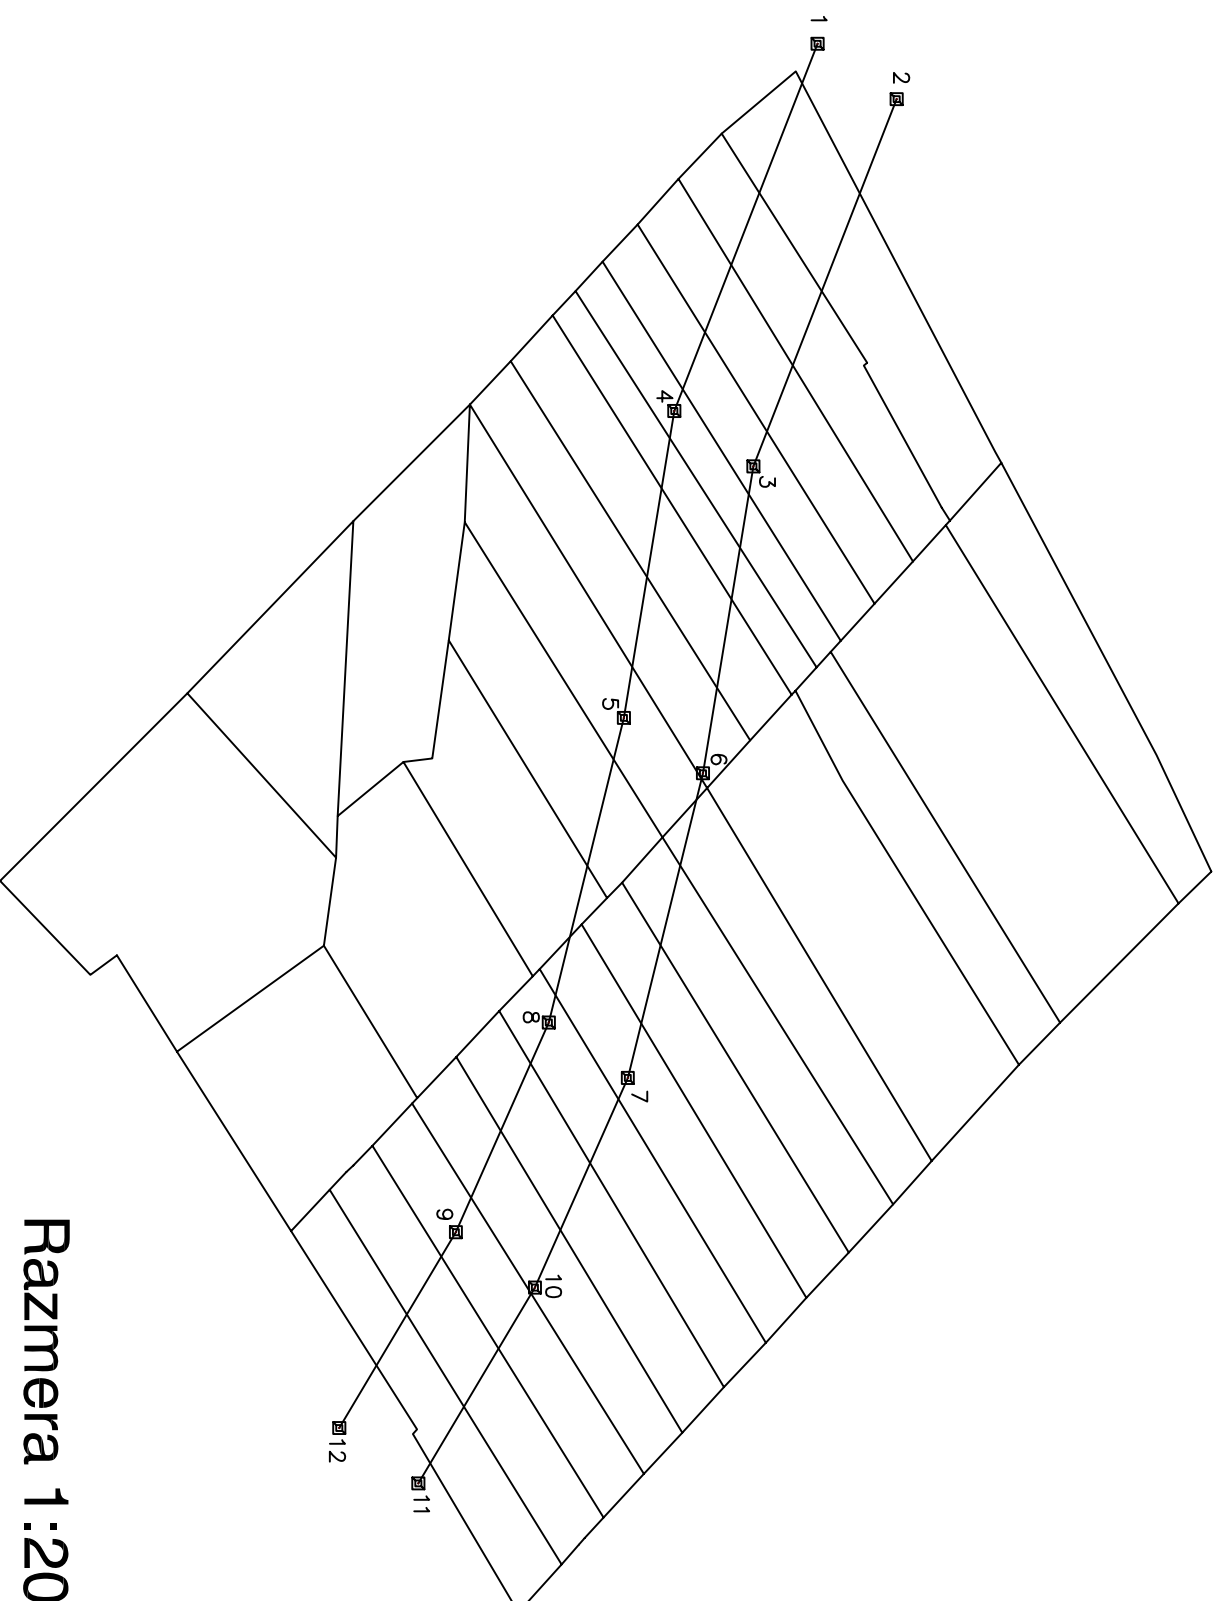

Razmera 1:2000